


Landscape Plan


Wrench Funeral Home
 1200 S. Bagdad Rd.
 Leander, Texas

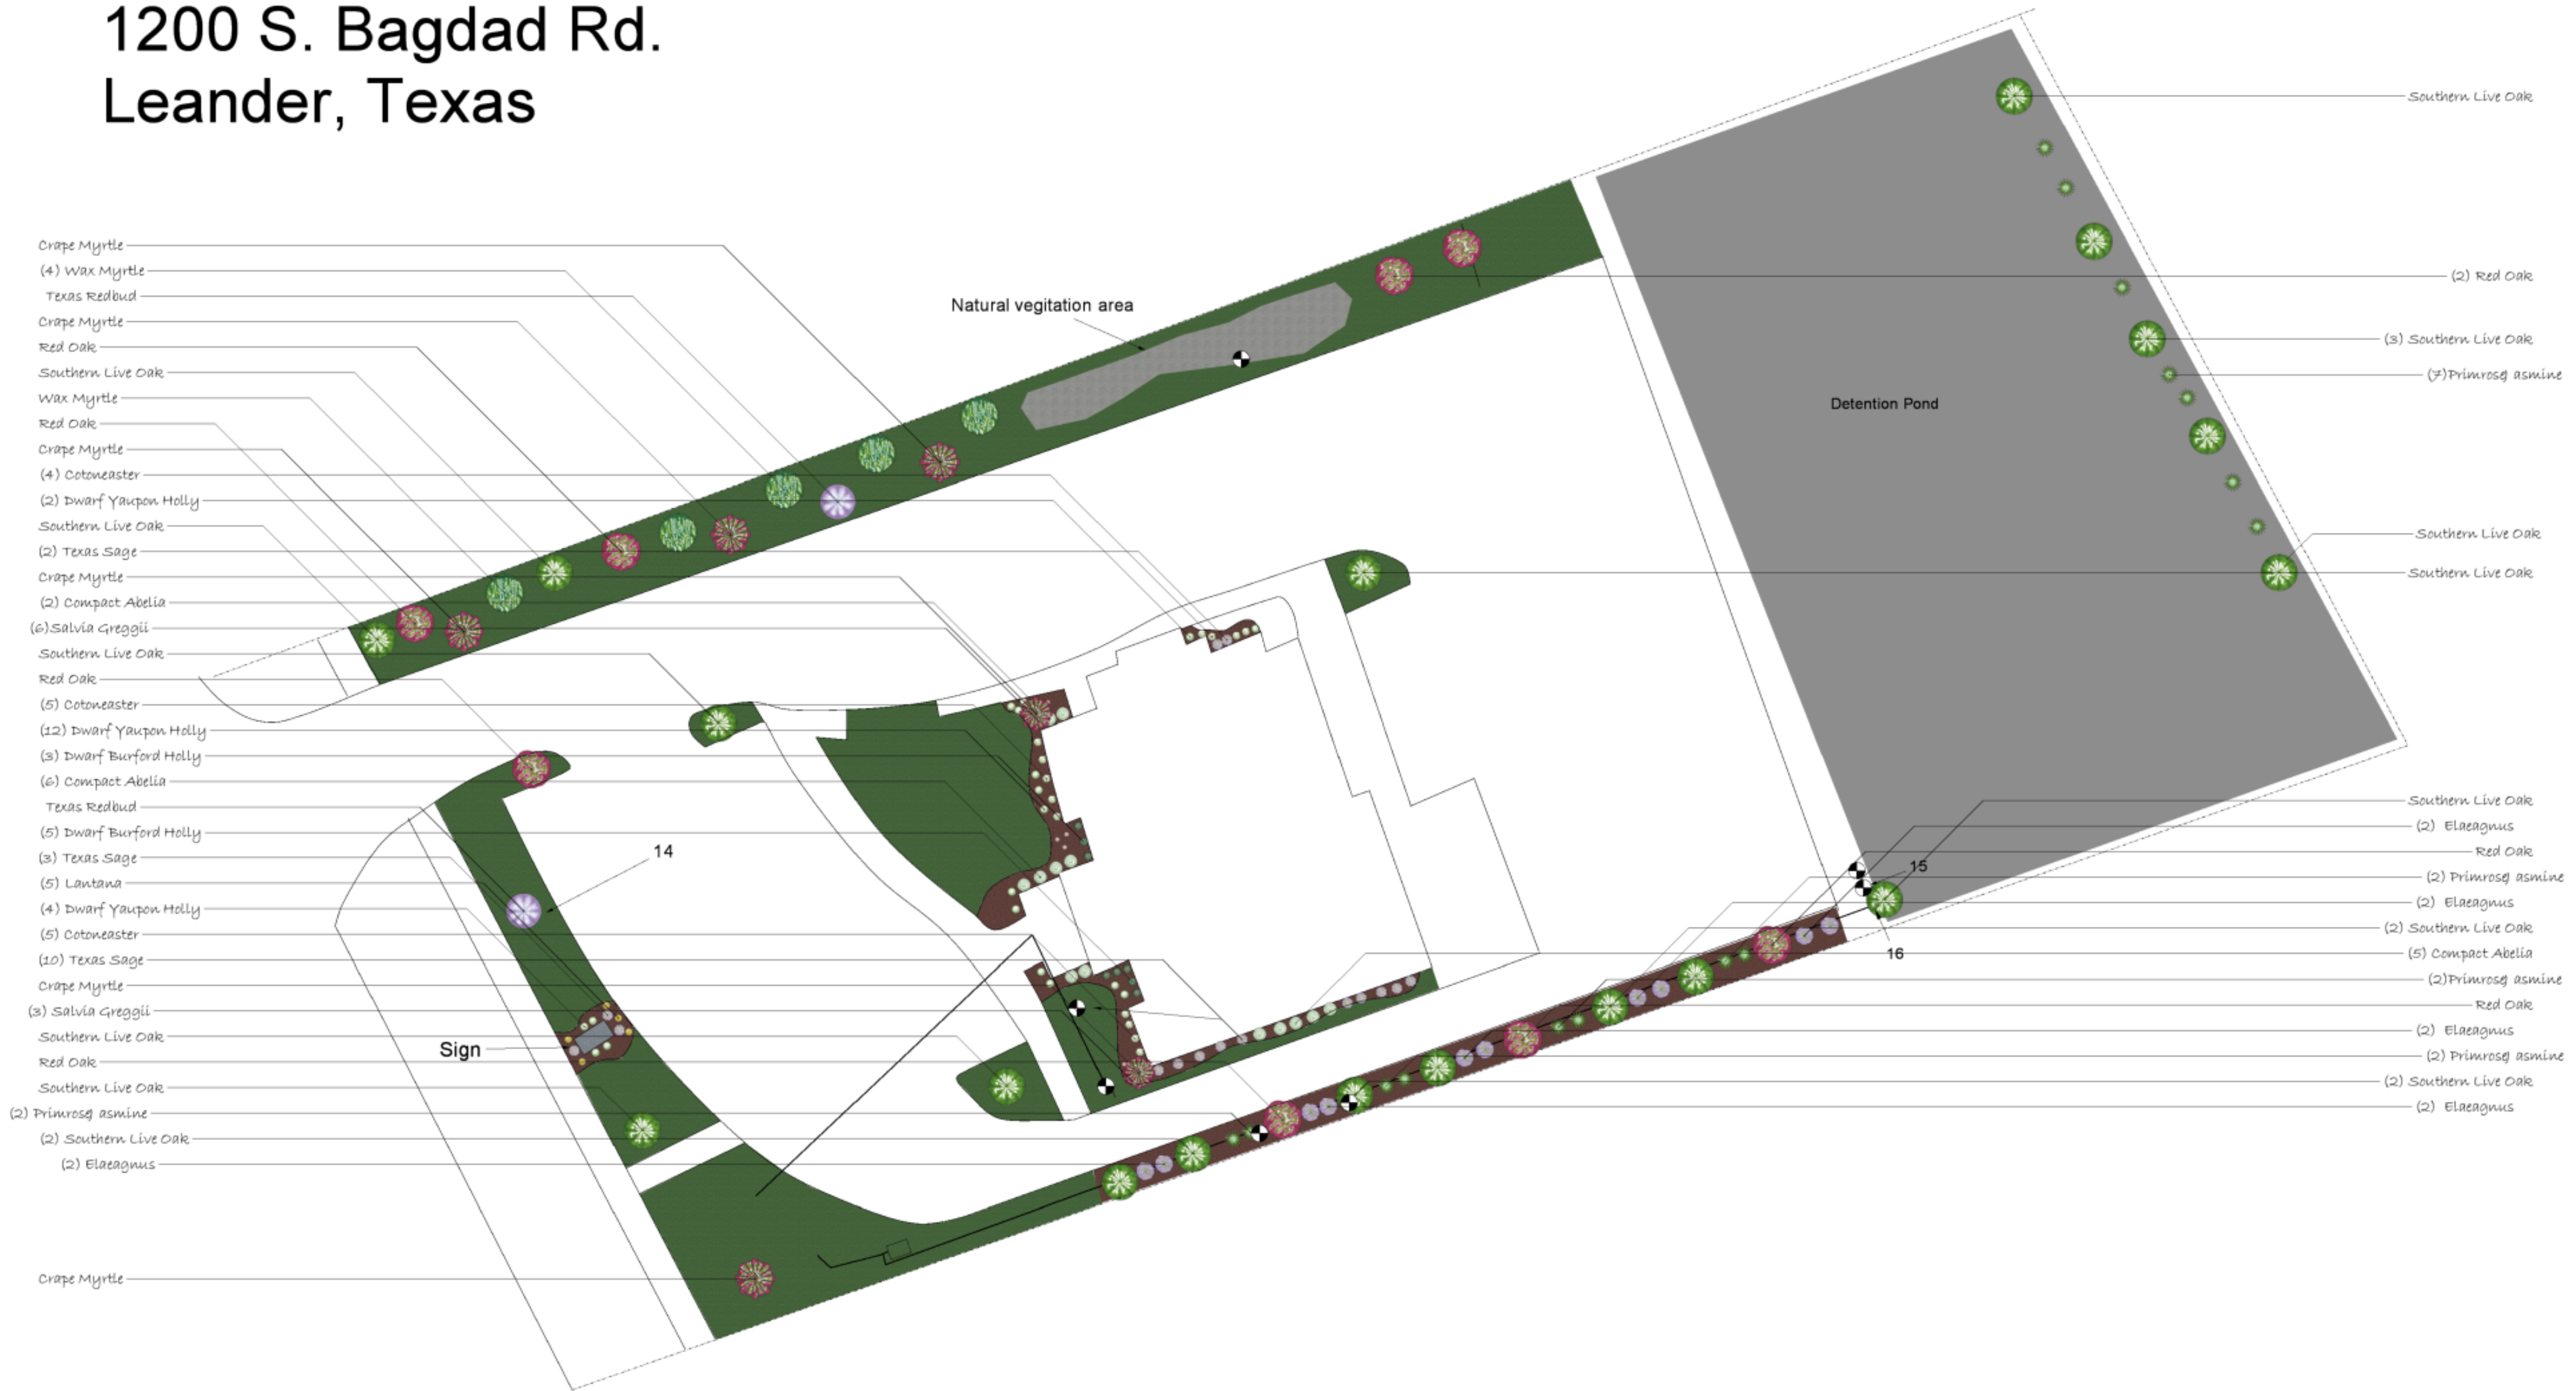

- Crape Myrtle
- (4) Wax Myrtle
- Texas Redbud
- Crape Myrtle
- Red Oak
- Southern Live Oak
- Wax Myrtle
- Red Oak
- Crape Myrtle
- (4) Cotoneaster
- (2) Dwarf Yaupon Holly
- Southern Live Oak
- (2) Texas Sage
- Crape Myrtle
- (2) Compact Abelia
- (6) Salvia Greggii
- Southern Live Oak
- Red Oak
- (5) Cotoneaster
- (12) Dwarf Yaupon Holly
- (3) Dwarf Burford Holly
- (6) Compact Abelia
- Texas Redbud
- (5) Dwarf Burford Holly
- (3) Texas Sage
- (5) Lantana
- (4) Dwarf Yaupon Holly
- (5) Cotoneaster
- (10) Texas Sage
- Crape Myrtle
- (3) Salvia Greggii
- Southern Live Oak
- Red Oak
- Southern Live Oak
- (2) Primrose asmine
- (2) Southern Live Oak
- (2) Elaeagnus
- Crape Myrtle

- Southern Live Oak
- (2) Red Oak
- (3) Southern Live Oak
- (7) Primrose asmine
- Southern Live Oak
- Southern Live Oak
- Southern Live Oak
- (2) Elaeagnus
- Red Oak
- (2) Primrose asmine
- (2) Elaeagnus
- (2) Southern Live Oak
- (5) Compact Abelia
- (2) Primrose asmine
- Red Oak
- (2) Elaeagnus
- (2) Primrose asmine
- (2) Southern Live Oak
- (2) Elaeagnus

Scale 1'=20'

 Plan By: Kevin Farmer
 Farmer's Nursery, Inc.